


2 SITE PLAN - CONSTRUCTION LOGISTICS SITE MAP
SCALE: 3/32" = 1'-0"

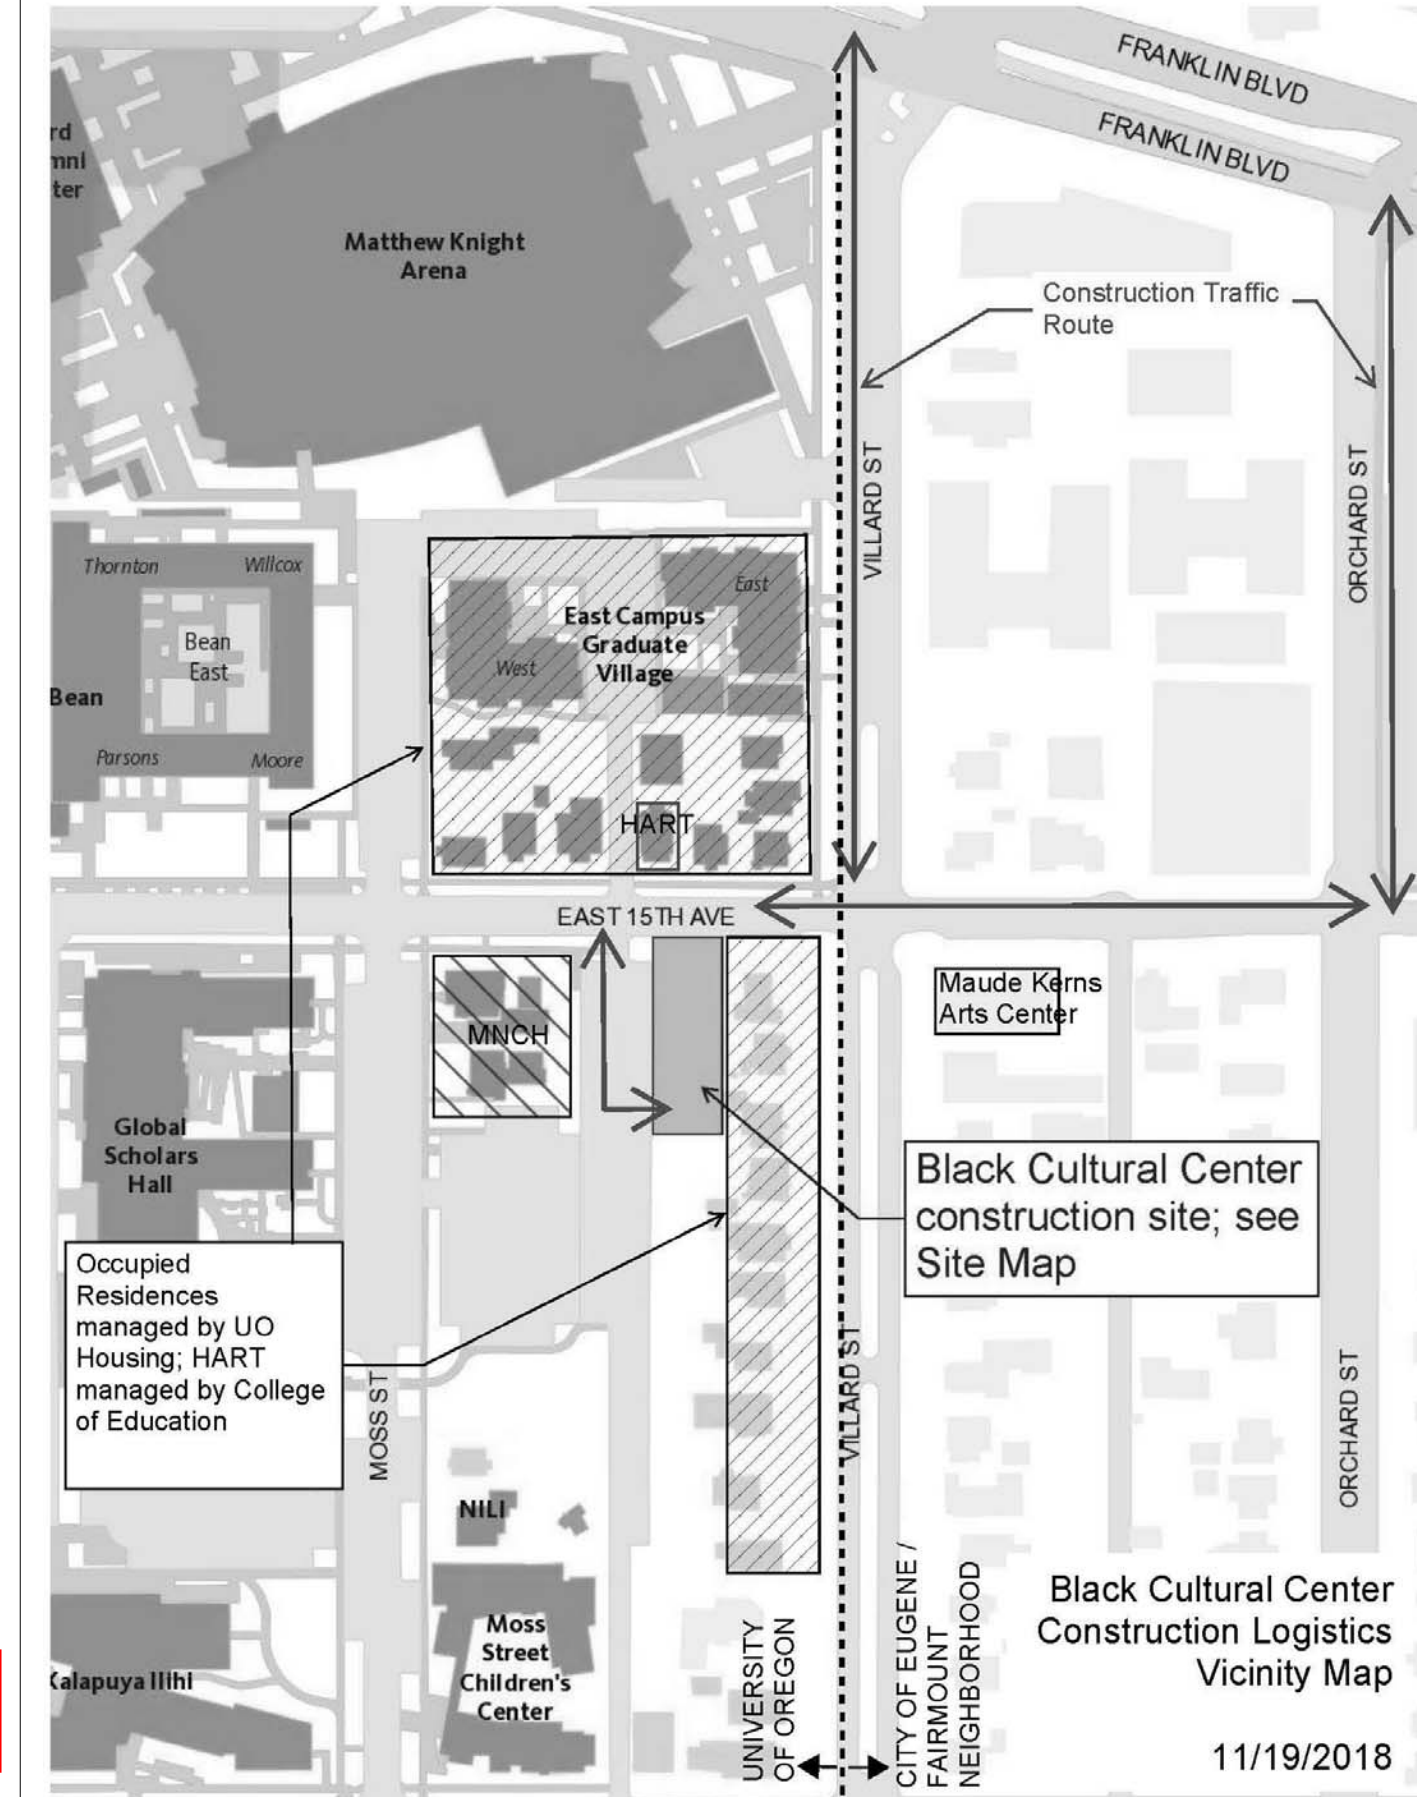

1 CONSTRUCTION LOGISTICS VICINITY MAP
SCALE: N.T.S.

CONSTRUCTION LOGISTIC NOTES

1. ACCEPTABLE DAYS OF WORK: MONDAY - FRIDAY.
2. SET-UP: 8:00 - 9:00 AM.
3. NOISY/DISRUPTIVE ACTIVITY START: 9:00 AM.
4. REFER TO A1.2 FOR NEW FENCE LINE INFO.